


NOTES:
1. Temporary construction works / access will be subject to cultural heritage / archaeological mitigation works (such as sifting, map and sample excavation), the details of which will be set out in the WS1 submitted under planning condition 17.

KEY

- Vegetation to be Retained and Managed
- Structures to be demolished
- CPO Boundary
- Haul Road (Geogrid & Stone)
- Haul Road (Ewe Trackway or similar)
- Proposed Compound Locations
- Footpath Diversions

Produced by Jacobs on behalf of Hochtief.
Document controlled by Hochtief.

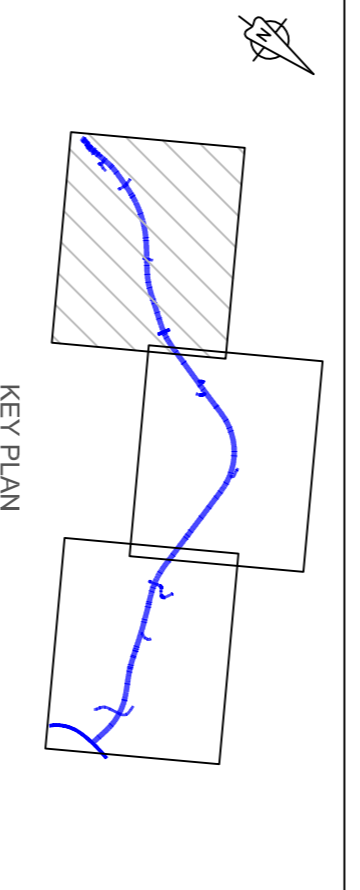

8	18.03.13	Layouts amended	LC	SL	SL	SL	SL
7	12.02.13	Compound added; hoarding height amended	LC	SL	SL	SL	SL
6	13.12.12	Notes added and key amended	LC	SL	SL	SL	SL
5	20.09.12	Additional items	LC	SL	SL	SL	SL
4	27.11.09	Location of Temp Water Connection Added	R-Hoag				
3	27.11.09	Location of Wheel Washes Added	R-Hoag				
2	13.11.09	Electrical Connection Terminations Added	R-Hoag				
1	5.11.09	Footpath Diversions Added	R-Hoag				
0	27.11.09	Issued for comment	R-Hoag				
Rev	Rev. Date	Purpose of revision	Drawn	Checked	Revd	Approved	

JACOBS
Simpson House, 6 Cherry Orchard Road, Croydon, CR9 6BE
Tel: +44(0)208 686 8212 Fax: +44(0)208 681 2499
www.jacobs.com

Client
HOCHTIEF / TAYLOR
WOODROW JOINT VENTURE
EMPLOYER
EAST SUSSEX COUNTY COUNCIL

Project
BEXHILL TO HASTINGS LINK ROAD

Drawing title
HAUL ROAD, TEMP WATER CROSSINGS & COMPOUND LOCATIONS SHEET 1 of 3

Drawing status
Scale 1:2500 @ A1
Client No. B1297000
Drawing number V003/005
Rev 8

FOR CONTINUATION SEE DRG No. V003/006

Reproduction from the Ordnance Survey Map with the permission of the Controller of Her Majesty's Stationery Office. Crown Copyright. Reproduced by permission of the Controller of Her Majesty's Stationery Office. No. 100015288